 
 



DRAWING INDEX :	
A.4.1	FLOOR PLAN + FLOOR FINISH PLAN
A.4.2	PP4E PLAN
A.5	REFLECTED CEILING PLAN
A.7.1	CUSTOM SECTIONS
A.7.2	CUSTOM SECTIONS + WALL SECTION
A.10.1	ELEVATIONS
A.10.2	LARGE SCALE PLAN, CABINET SCHEDULE, + ISLAND SECTIONS
A.11	ROOM FINISH SCHEDULE
A.12	DOOR SCHEDULE

AVA REQUIREMENTS/STANDARD MOUNTING HEIGHTS			
LIST OF ABBREVIATIONS	DRAWING SYMBOLS LEGEND	MATERIAL INDEX	COPE SUMMARY
AFF ABOVE FINISHED FLOOR	 DRAWING LABEL  DIRECTIONAL SYMBOL  ELEVATION MARK  SECTION MARK  DETAIL MARK	 DIMENSIONAL WINDOW  GYPSUM BOARD	
			GENERAL PRODUCT NOTES

THE MARTIN RESIDENCE

DRAWN BY:
GRACE DIETZ
COURSE: ARCH 251
DATE: DECEMBER 2, 2016

A.COVER

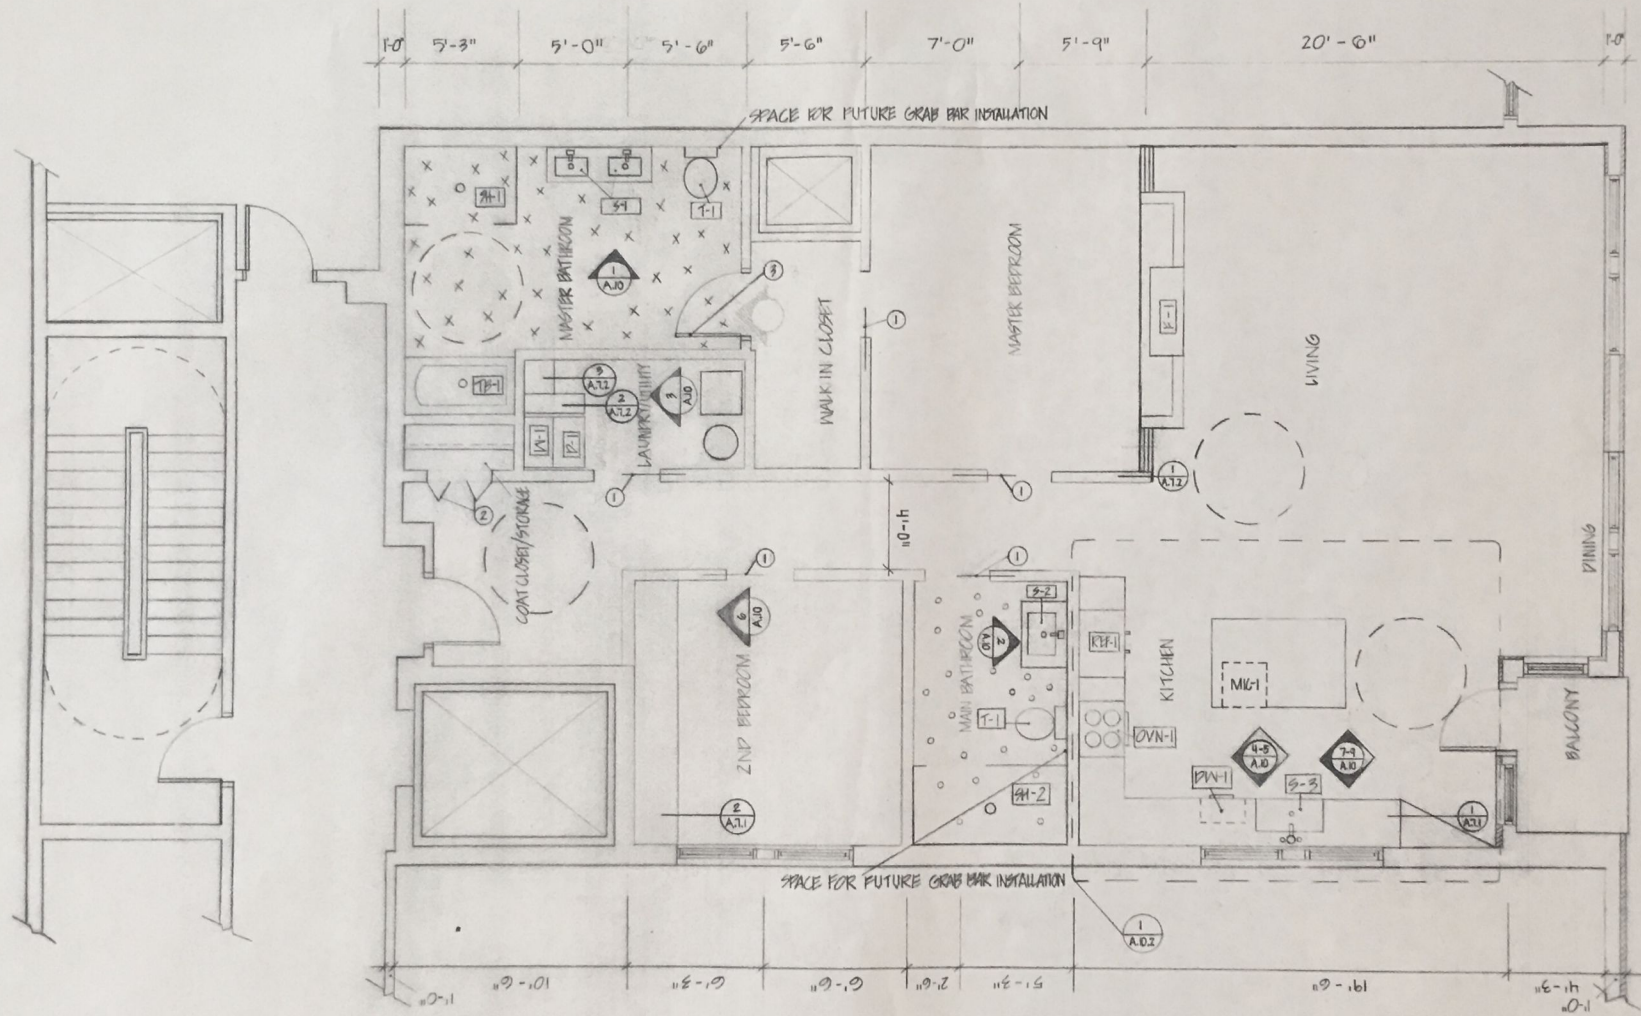

1 FLOOR PLAN + FLOOR FINISH PLAN
SCALE: 1/4" = 1'-0"




FLOOR FINISH LEGEND	
	HARDWOOD
	MASTER BATHROOM TILE
	MAIN BATHROOM TILE

FLOOR PLAN + FLOOR FINISH PLAN

THE MARTIN RESIDENCE

DRAWN BY:
GRACE PINTZ
COURSE: ARCH 251
DATE: DECEMBER 2, 2016

A.41

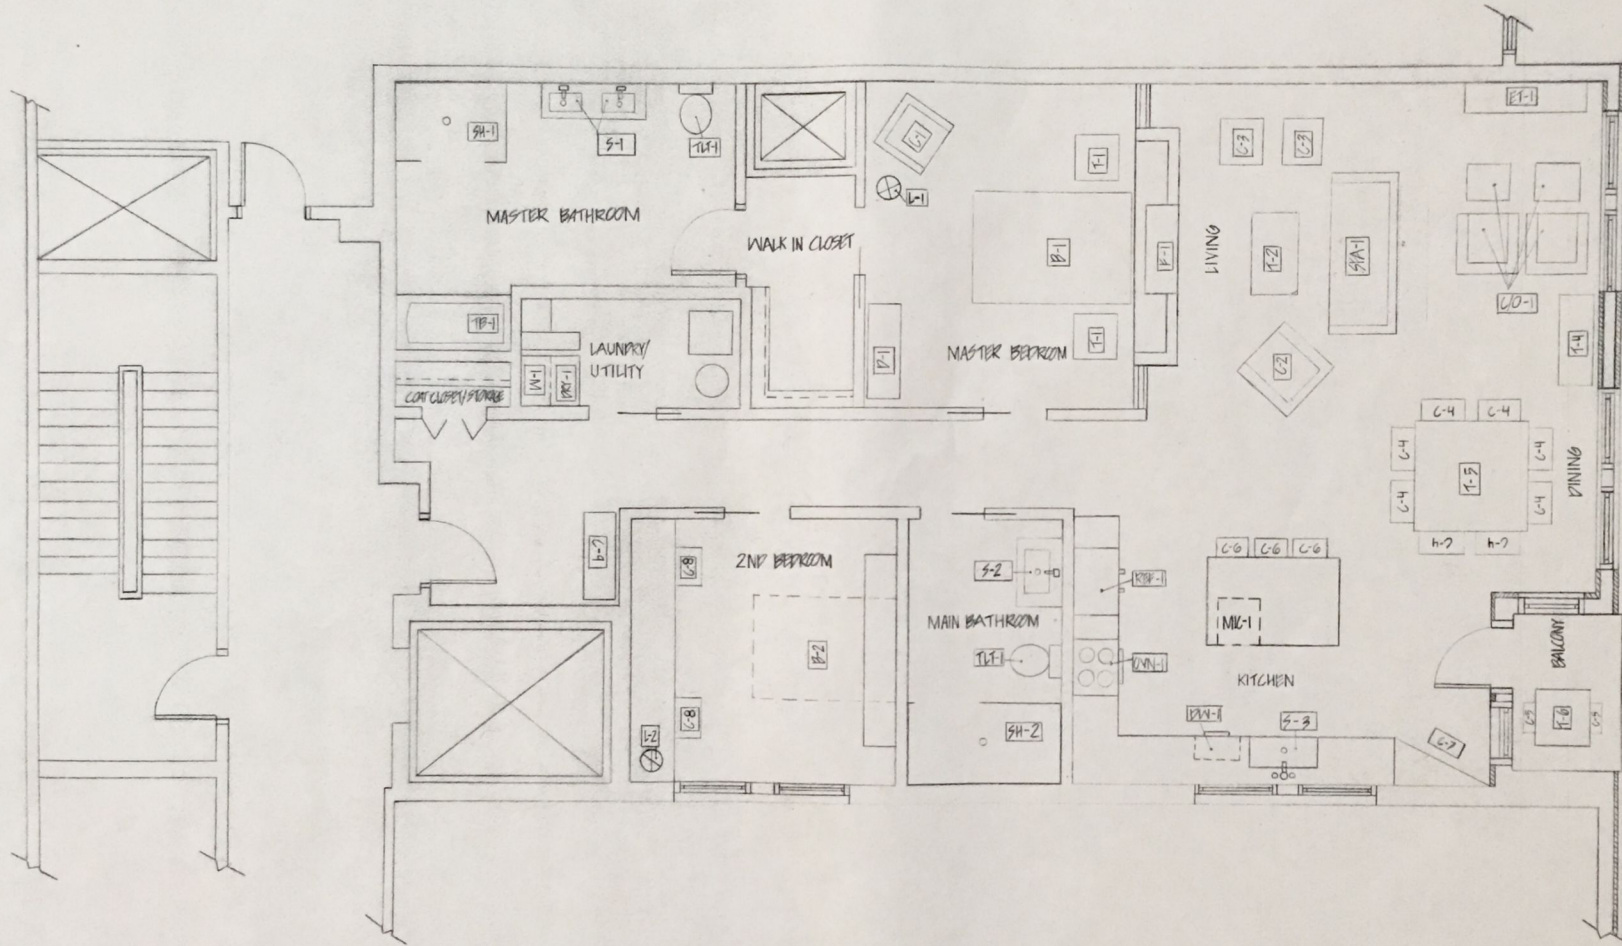

1 FFE PLAN
SCALE: 1/4" = 1'-0"




FFE PLAN

THE MARTIN
RESIDENCE

DRAWN BY:
GRACE DIETZ
COURSE: ARCH 251
DATE: DECEMBER 2, 2016

A.42

NOTES:
SOUND AND SOUND STOPS
SPACERS TO BE INSTALLED
IN THE MASTER BEDROOM,
KITCHEN, DINING, AND
LIVING SPACE

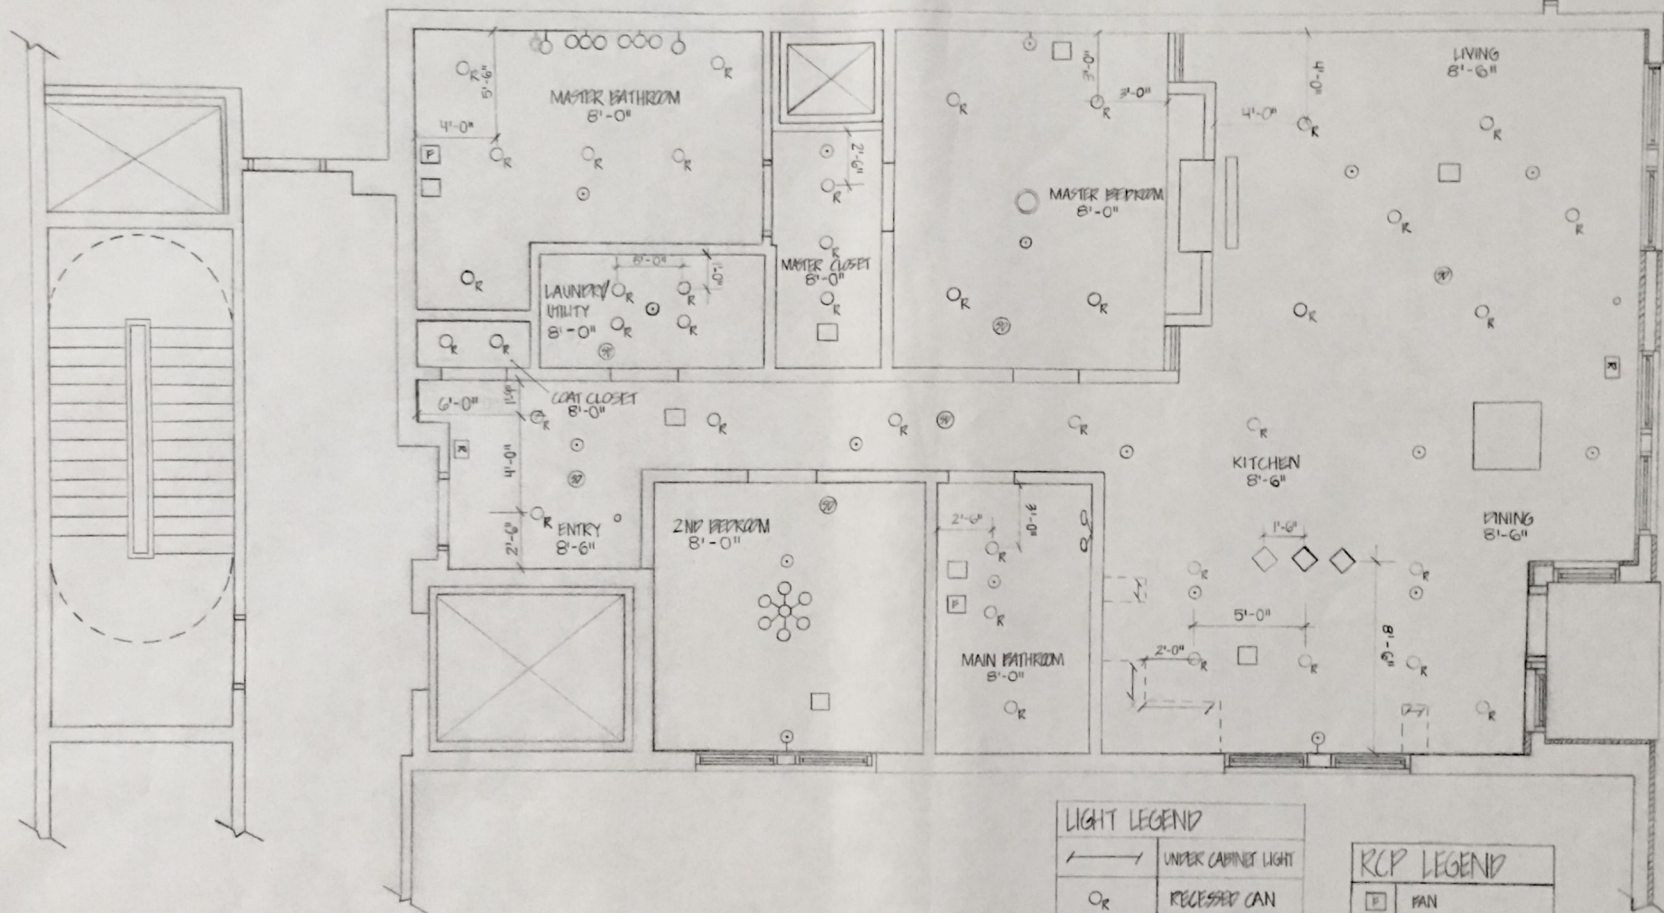

1 REFLECTED CEILING PLAN
SCALE: 1/4" = 1'-0"



LIGHT LEGEND	
	UNDER CABINET LIGHT
	RECESSED CAN
	WALL SCONCE
	CEILING FIXTURE 1
	CEILING FIXTURE 2
	VANITY FIXTURE 1
	VANITY FIXTURE 2
	CUSTOM LIGHT FIXTURE
	TRACK LIGHT
	SPOT LIGHT
	PENDANT FIXTURE


RCP LEGEND	
	FAN
	RETURN VENT
	SUPPLY VENT
	CEILING MOUNTED SPRINKLER
	WALL MOUNTED SPRINKLER
	SMOKE DETECTORS

REFLECTED CEILING
PLAN

THE MARTIN
RESIDENCE

DRAWN BY:
GRACE DITZ
COURSE: ARCH 284
DATE: DECEMBER 2, 2016

A.5

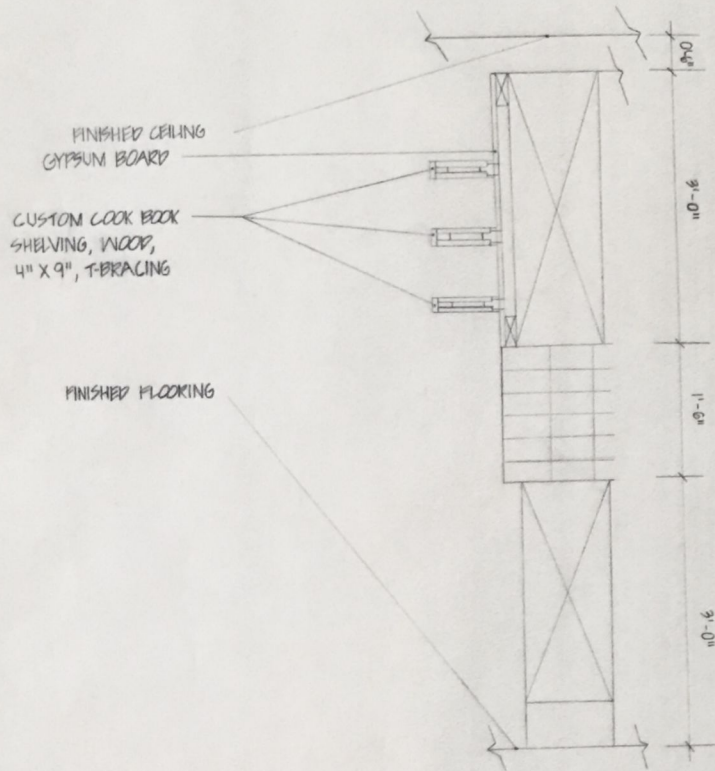


FINISHED CEILING
GYPSUM BOARD

CUSTOM COOK BOOK
SHELVING, WOOD,
4" X 9", T-BRACING

FINISHED FLOORING

1 CUSTOM SECTIONS
SCALE: 0'-4" = 1'-0"

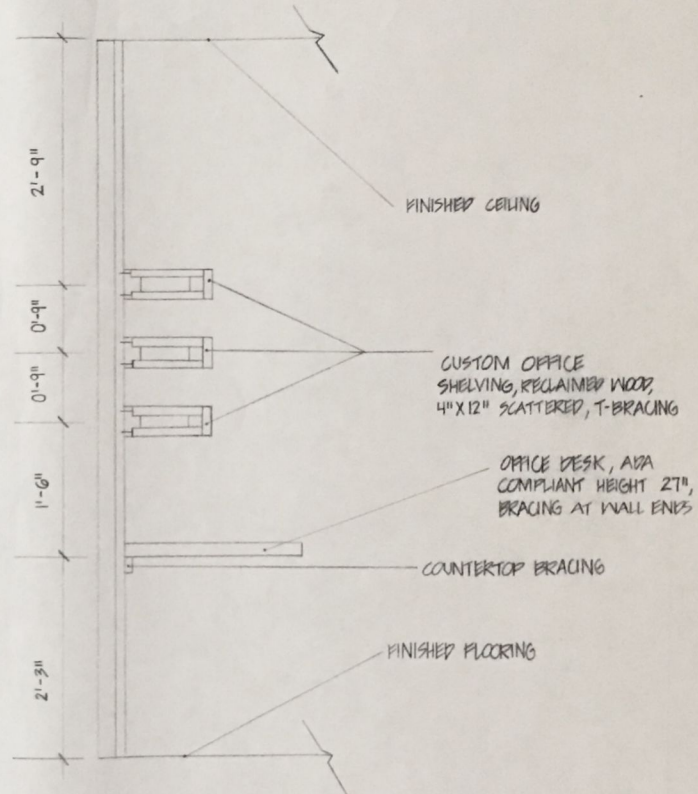

FINISHED CEILING

CUSTOM OFFICE
SHELVING, RECLAIMED WOOD,
4" X 12" SCATTERED, T-BRACING

OFFICE DESK, ADA
COMPLIANT HEIGHT 27",
BRACING AT WALL ENDS

COUNTERTOP BRACING


FINISHED FLOORING

2 CUSTOM SECTIONS
SCALE: 0'-1" = 1'-0"


CUSTOM SECTIONS

THE MARTIN
RESIDENCE


DRAWN BY:
GRACE PRETZ
COURSE: ARCH 251
DATE: DECEMBER 2, 2016

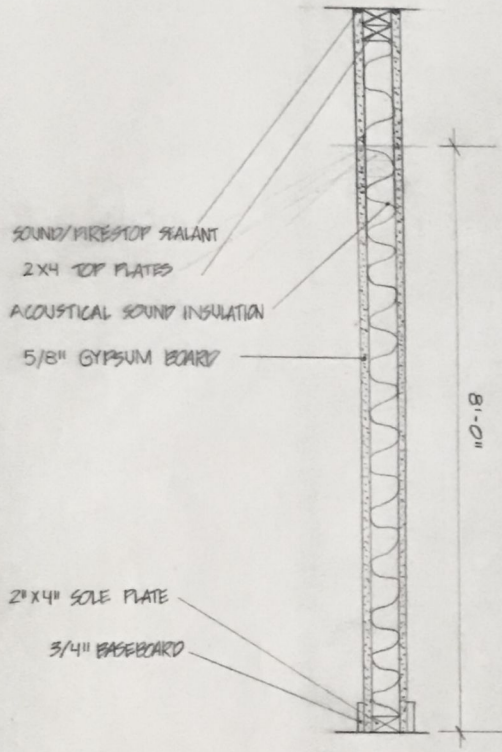

1 WALL SECTION
SCALE: 0'-1" = 1'-0"

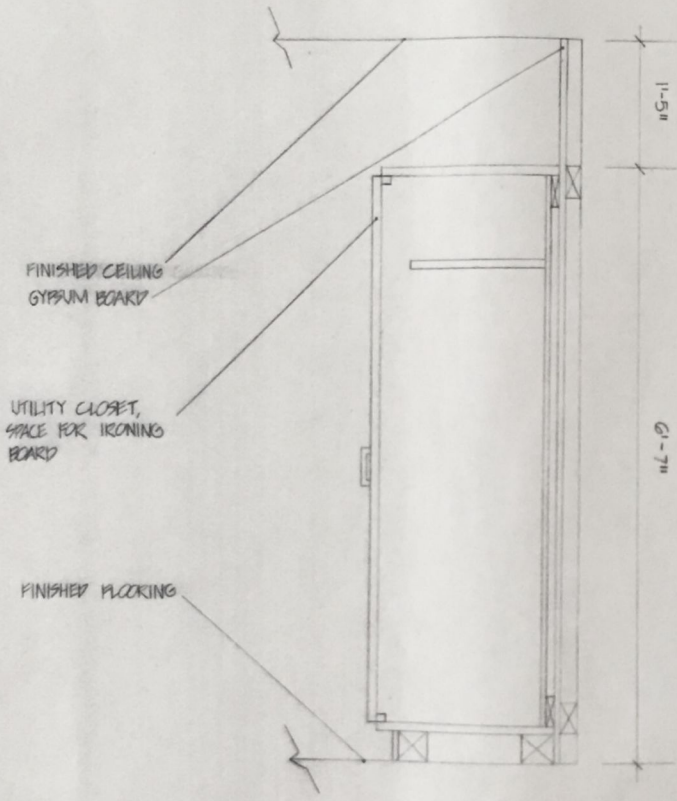

2 CUSTOM SECTION
SCALE: 0'-1" = 1'-0"

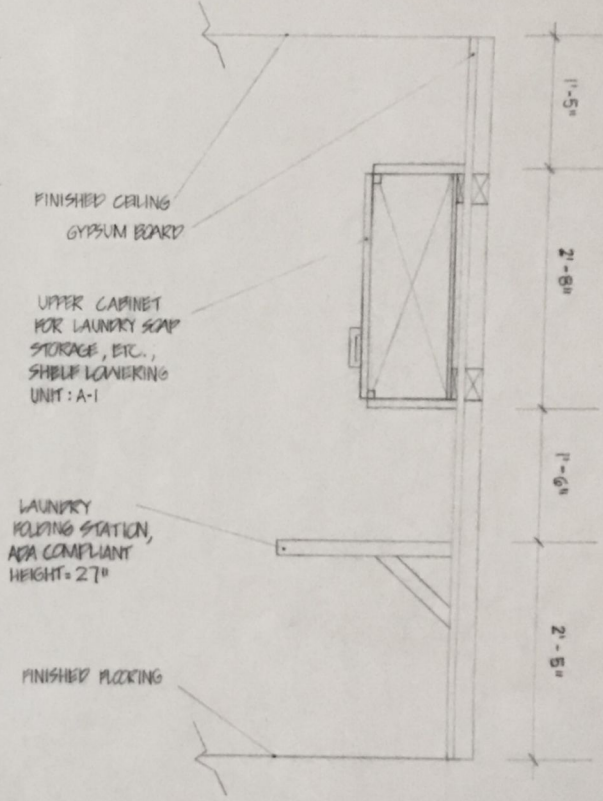


3 CUSTOM SECTION
SCALE: 0'-1" = 1'-0"

CUSTOM SECTIONS
AND WALL SECTION


THE MARTIN
RESIDENCE

DESIGNED BY:
GRACE WITTEZ
COURSE: ARCH 251
DATE: DECEMBER 2, 2006


NOTES:
MASTER BATHROOM
FLOATING VANITY TO
BE MOUNTED 30" APP
(ADA COMPLIANT)

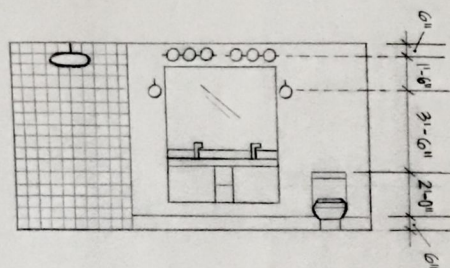



1 ELEVATIONS
SCALE: 1/4" = 1'-0"

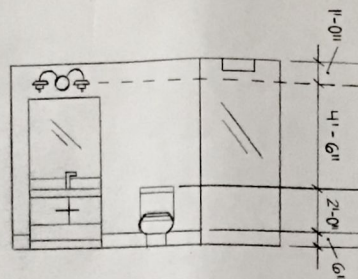



2 ELEVATIONS
SCALE: 1/4" = 1'-0"

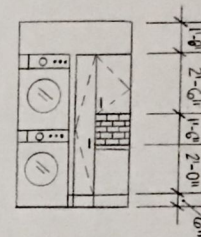



3 ELEVATIONS
SCALE: 1/4" = 1'-0"

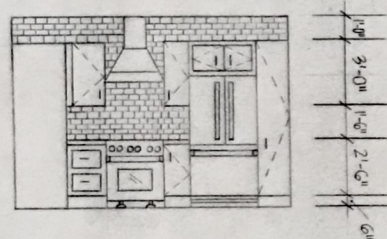 


4 ELEVATIONS
SCALE: 1/4" = 1'-0"

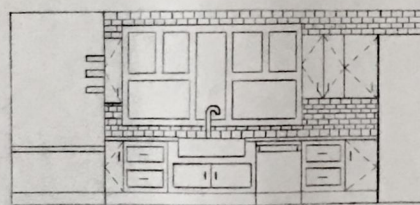 


5 ELEVATIONS
SCALE: 1/4" = 1'-0"

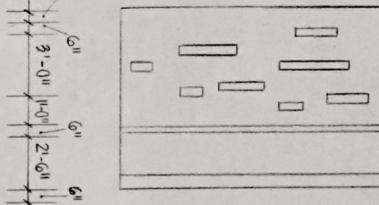 


6 ELEVATIONS
SCALE: 1/4" = 1'-0"

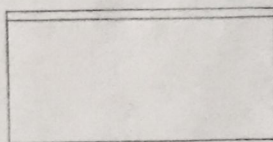

7 ELEVATIONS
SCALE: 1/4" = 1'-0"

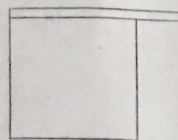

8 ELEVATIONS
SCALE: 1/4" = 1'-0"

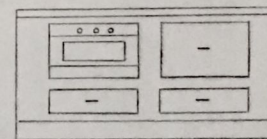

9 ELEVATIONS
SCALE: 1/4" = 1'-0"

ELEVATIONS


THE MARTIN
RESIDENCE

DRAWN BY:
GRACE DIETZ
COURSE: ARCH 251
DATE: DECEMBER 2, 2016

A.101

CABINET SCHEDULE

SYMBOL	QUANTITY	DESCRIPTION	SIZE: WALL = W, D, H BASE = W, D
B-1	2	BASE, SINGLE DOOR, RIGHT HINGED	B1224
B-2	3	BASE, MULTI-STORAGE DRAWER	B2424
B-3	1	BASE BLIND CORNER	B3624
SB-1	1	APRON SINK BASE	SB3624
P-1	1	UTILITY STACK, SINGLE DOOR, RIGHT HINGED	P182490
W-1	2	WALL, SINGLE DOOR, RIGHT HINGED	W121236
W-2	1	WALL, DOUBLE DOOR	W241236
W-3	1	WALL BLIND CORNER	W241236
W-4	2	WALL, ONE DOOR, RIGHT HINGED	W181236
W-5	1	WALL, DOUBLE DOOR	W361218

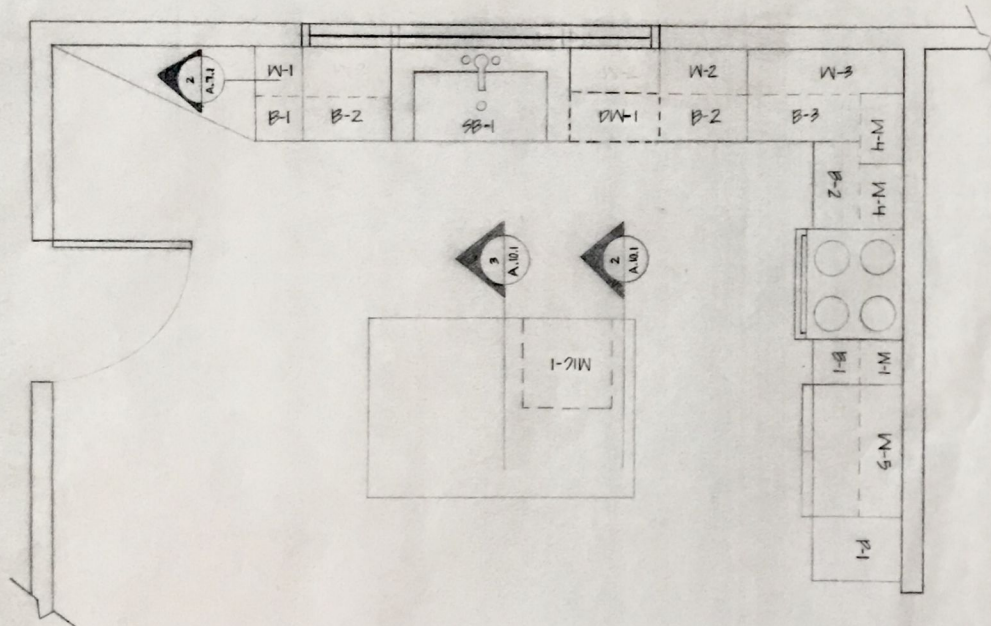

1 LARGE SCALE PLAN
SCALE: 1/2" = 1'-0"




2" BUTCHER BLOCK
COUNTERTOP

2" X 4" WOOD
FRAME CONSTRUCTION

1"
FINISH MATERIAL
MATCHES STOCK
CABINETS

CABINET DOOR STYLE
AND BRASS HARDWARE
MATCHES KITCHEN STOCK
CABINETS AND HARDWARE

2 ISLAND SECTIONS
SCALE: 1" = 1'-0"

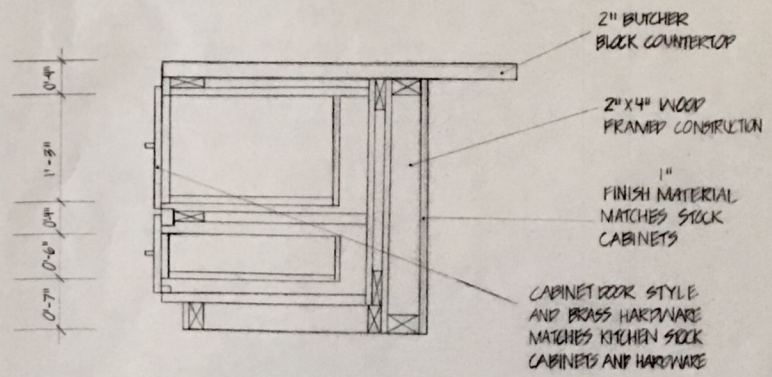

3 ISLAND SECTIONS
SCALE: 1" = 1'-0"

LARGE SCALE PLAN,
CABINET SCHEDULE, ISLAND
SECTIONS

THE MARTIN
RESIDENCE

DRAWN BY:
GRACE DIETZ
COURSE: ARCH 251
DATE: DECEMBER 2, 2016

A.10.2

ROOM FINISH SCHEDULE										
ROOM NAME	FLOOR	BASE	WAINSCOT	WALLS				CEILING		NOTES
				N	S	E	W	MATERIAL	HEIGHT	
COAT CLOSET/STORAGE	WB-1	WB-2	—	PT-3	PT-3	PT-3	PT-3	GYP-1	8'-0"	—
LAUNDRY/UTILITY	WB-1	WB-2	—	PT-2	PT-2	PT-2	PT-2	GYP-1	8'-0"	—
MASTER BATHROOM	T-1	WT-3	—	T-1, PT-2	PT-2	PT-2	T-1, PT-2	GYP-1	8'-0"	—
WALK-IN CLOSET	WB-1	WB-2	—	PT-3	PT-3	PT-3	PT-3	GYP-1	8'-0"	—
MASTER BEDROOM	WB-1	WB-2	—	PT-4	PT-4	PT-3	PT-4	GYP-1	8'-0"	—
LIVING	WB-1	WB-2	—	PT-1	—	PT-3	WB-1	GYP-1	8'-6"	—
DINING	WB-1	WB-2	—	—	PT-3	PT-3	—	GYP-1	8'-6"	—
KITCHEN	WB-1	WB-2	—	—	PH, T-3, PT-2	PT-3	PT-1	GYP-1	8'-6"	—
MAIN BATHROOM	T-2	T-3	—	PT-1	PT-1	PT-1	PT-1	GYP-1	8'-0"	—
2ND BEDROOM	WB-1	WB-2	—	PT-1	PT-1	PT-1	PT-4	GYP-1	8'-0"	—

ROOM FINISH SCHEDULE





THE MARTIN
RESIDENCEDRAWN BY:
GRACE DIETZ
COURSE: ADHM 251
DATE: DECEMBER 2, 2016

A.11

NOTES:
DOOR HARDWARE TO BE
INSTALLED AT 36" AFF

DOOR AND HARDWARE SCHEDULE

DOOR NO.	DOOR TYPE	DOOR OPENING				FRAME					
		SIZE	TYPE	MATERIAL	FINISH	TYPE	MATERIAL	FINISH	HARDWARE	RATING	REMARKS
①	1	3'-0" x 6'-0" 6" x 1 3/4"	POCKET	SC WIP	STAIN	4	WOOD	STAIN	—	1 HR	—
②	2	3'-0" x 6'-0" 6" x 1 3/4"	BI-FOLD	SC WIP	STAIN	4	WOOD	STAIN	SET # 1	1 HR	—
③	3	3'-0" x 6'-0" 6" x 1 3/4"	FLUSH	SC WIP	STAIN	4	WOOD	STAIN	SET # 2	1 HR	—

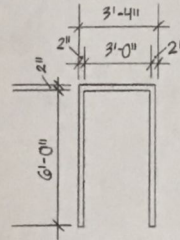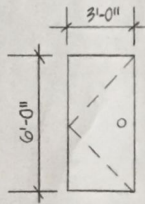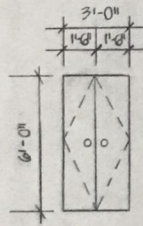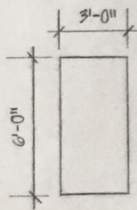

1 POCKET DOOR
1/4" = 1'-0"

2 BI-FOLD DOOR
1/4" = 1'-0"

3 FLUSH DOOR
1/4" = 1'-0"

4 WOOD FRAME
1/4" = 1'-0"

DOOR SCHEDULE

THE MARTIN
RESIDENCE

DRAWN BY:
GRACE RUTZ
COURSE: ARCH 251
DATE: DECEMBER 2, 2016

A.12